


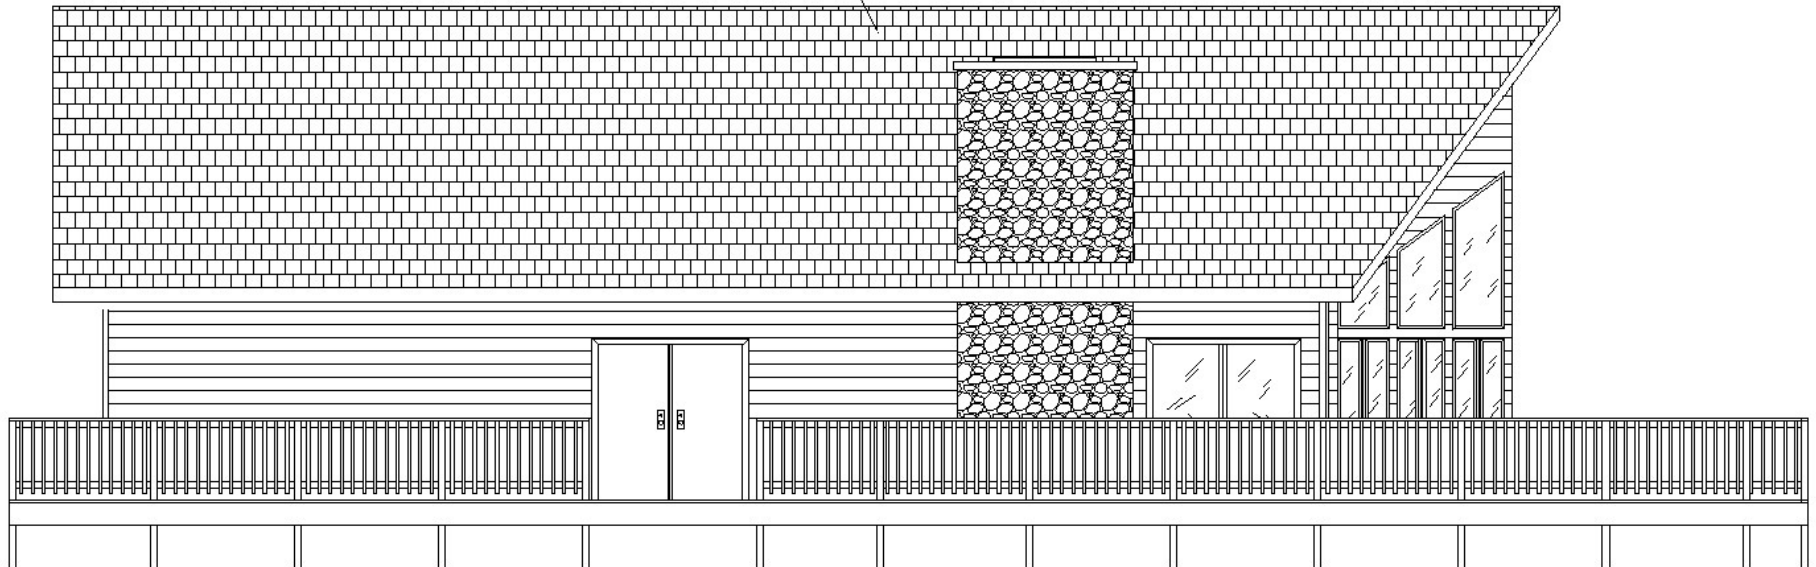

FRONT ELEVATION

SCALE: 1/4" = 1'-0"

CLASS "A" FIBERGLASS ARCHITECTURAL SHINGLES WITH A 35 YEAR WARRANTY, TO BE INSTALLED PER MANUFACTURER'S INSTRUCTIONS, OVER 30# FELT AND #1 2"X 6" S.Y. PINE T & G DECKING WITH VEE GROOVES ON FINISH FACE



LEFT SIDE ELEVATION

SCALE: 1/4" = 1'-0"