




SCALE: NTS

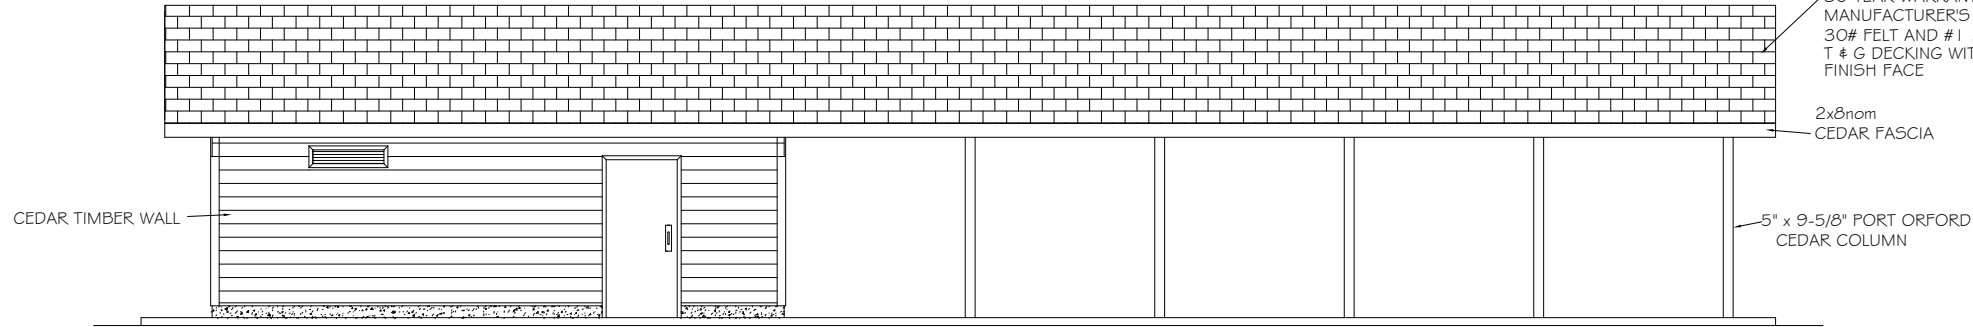



FRONT ELEVATION

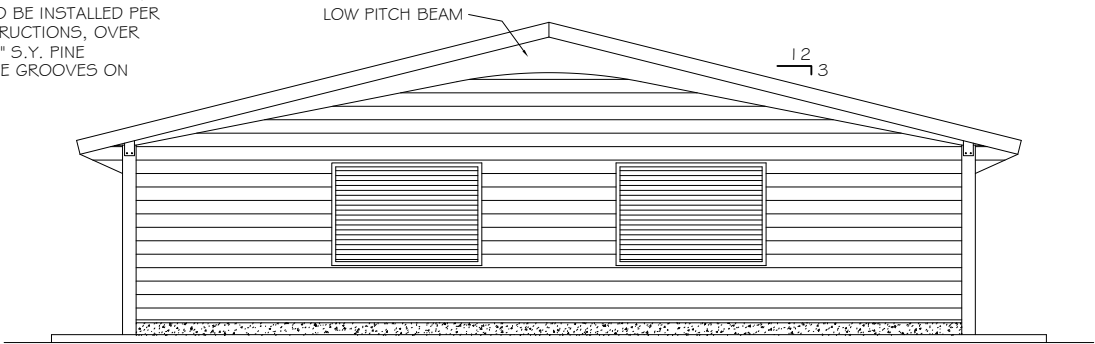

RIGHT SIDE ELEVATION

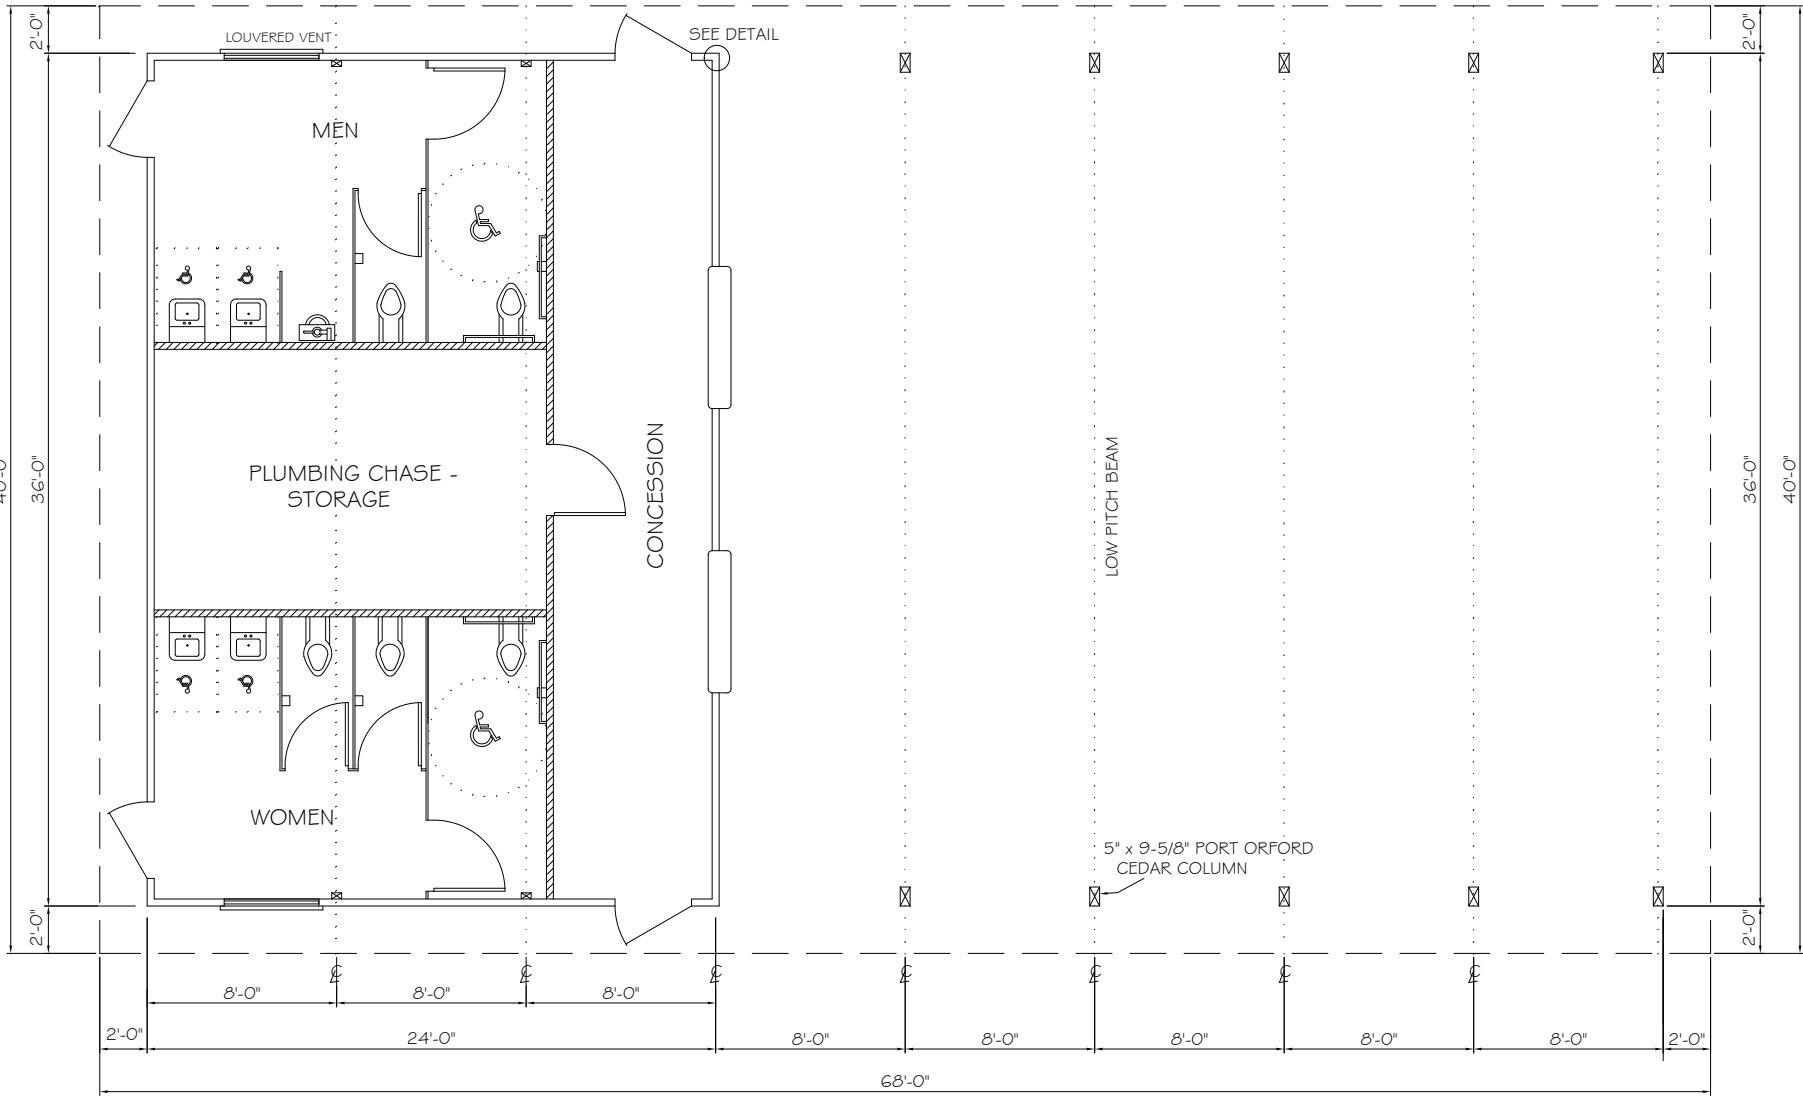

FLOOR PLAN

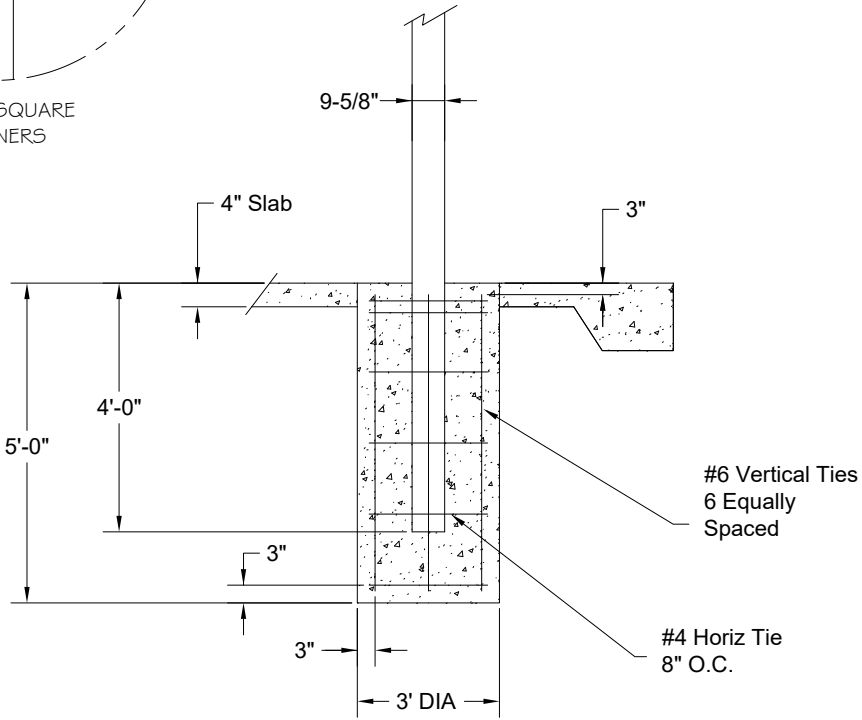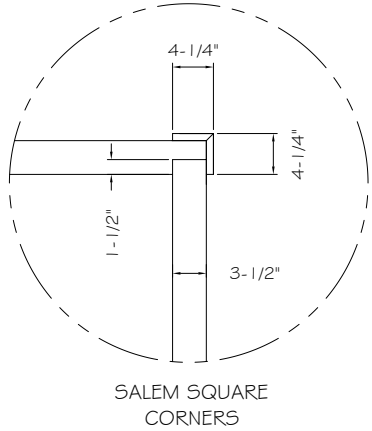

Column/Footing Detail  
Final Size TBD  
Concrete Pier By Others




P.O. BOX 145  
WEST OLIVE, MI 49460  
800-552-9495  
WWW.CEDARFORESTPRODUCTS.COM

PRELIMINARY  
NOT FOR CONSTRUCTION

© Copyright 2018 these drawings are the intellectual property of C.F.P. CD. and shall not be copied or disclosed to any unauthorized parties in part or its entirety without our written permission, and they shall not be used for construction unless approved by a C.F.P. Representative.

MODEL NUMBER:		PAC8		SHOWN WITH STANDARD OPTIONS		REVISION DATES	DRAWN BY:	DATE:
DESCRIPTION:		40x68 PAC 8 Shelter				REV:	PAC-STN	2-4-19
Possible Options:	<input type="checkbox"/> 29ga METAL ROOF	<input type="checkbox"/> METAL BASE SHOES	<input type="checkbox"/> LIGHTNING PROTECTION					
	<input type="checkbox"/> STANDING SEAM ROOF	<input type="checkbox"/> STEEL COLUMNS	<input type="checkbox"/> 2 TIER ROOF					
	<input type="checkbox"/> CEDAR SHINGLES	<input type="checkbox"/> CUSTOM ROOF PITCH	<input type="checkbox"/> CUPOLA					
						SHEET:		
						1 OF 2		

SCALE: NTS

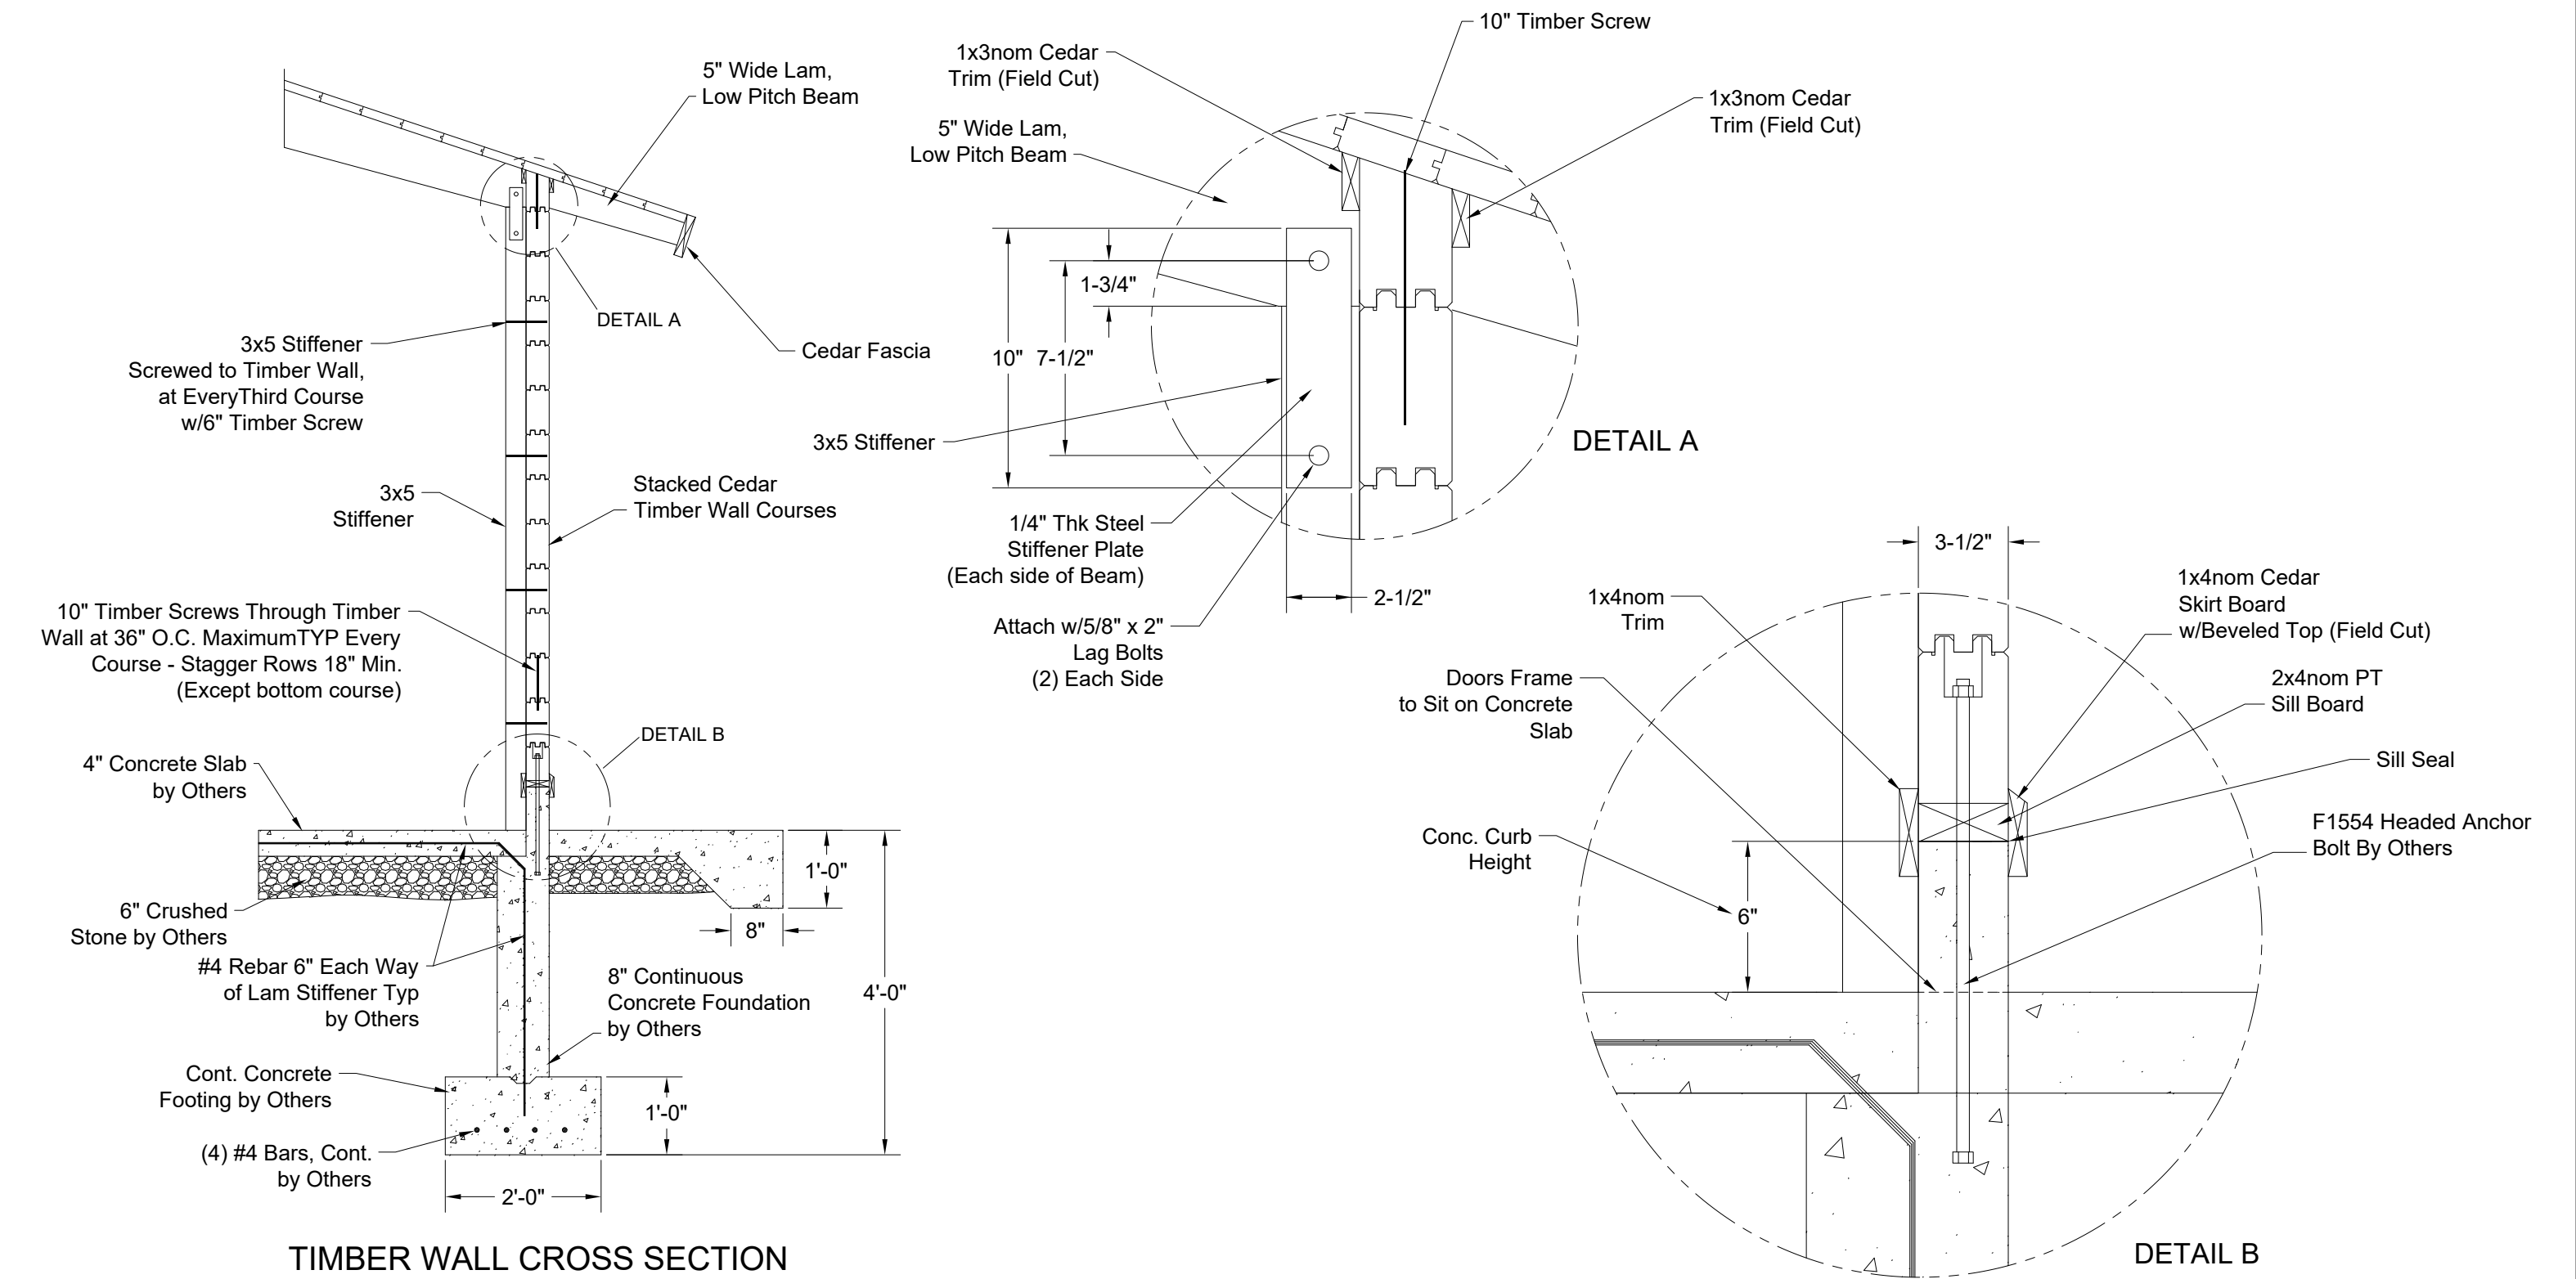

PRELIMINARY  
NOT FOR CONSTRUCTION

© Copyright 2018 these drawings are the intellectual property of C.F.P. CD. and shall not be copied or disclosed to any unauthorized parties in part or its entirety without our written permission, and they shall not be used for construction unless approved by a C.F.P. Representative.

MODEL NUMBER:	PAC8	SHOWN WITH STANDARD OPTIONS	REVISION DATES	DRAWN BY:	DATE:
DESCRIPTION:	40x68 PAC 8 Shelter		REV:	PAC-STN	2-4-19
Possible Options:	<input type="checkbox"/> 29ga METAL ROOF <input type="checkbox"/> STANDING SEAM ROOF <input type="checkbox"/> CEDAR SHINGLES	<input type="checkbox"/> METAL BASE SHOES <input type="checkbox"/> STEEL COLUMNS <input type="checkbox"/> CUSTOM ROOF PITCH	<input type="checkbox"/> LIGHTNING PROTECTION <input type="checkbox"/> 2 TIER ROOF <input type="checkbox"/> CUPOLA	REV:	SHEET:
			REV:		2 OF 2