


FRONT ELEVATION
SCALE: 1/4" = 1'-0"

DOORS & WINDOWS NOT
FURNISHED BY CFP

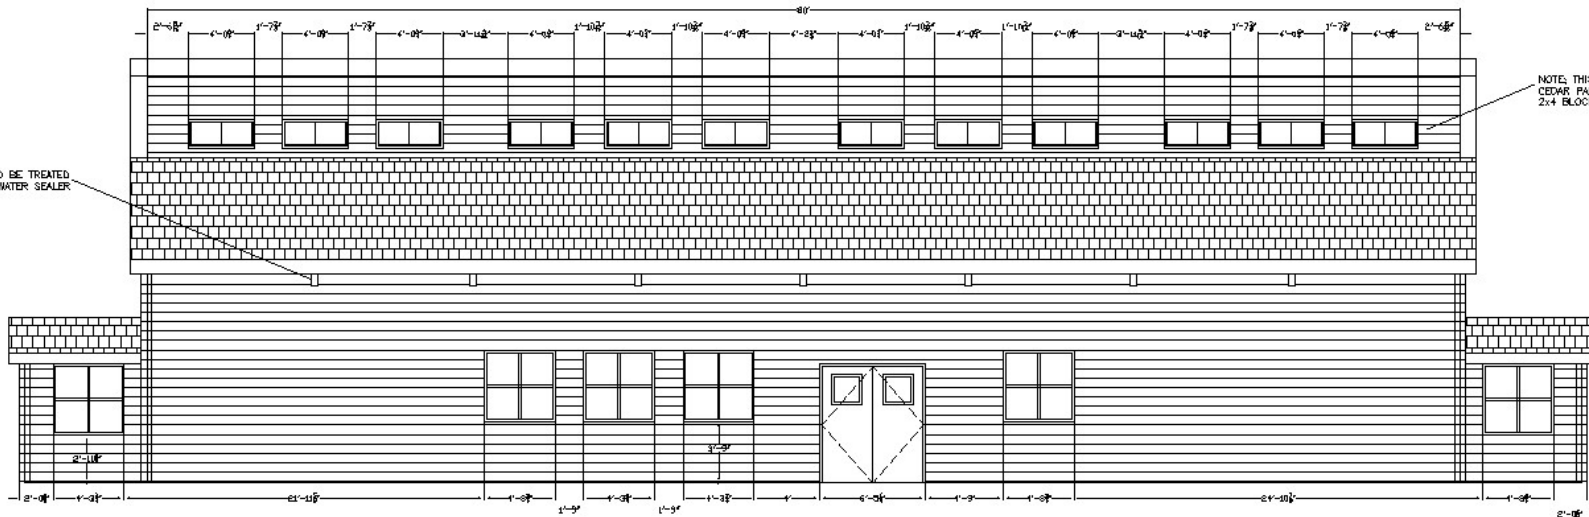

REAR ELEVATION
SCALE: 1/4" = 1'-0"