


RIGHT ELEVATION
SCALE: 1/4" = 1'-0"

DOORS & WINDOWS NOT
FURNISHED BY CFP

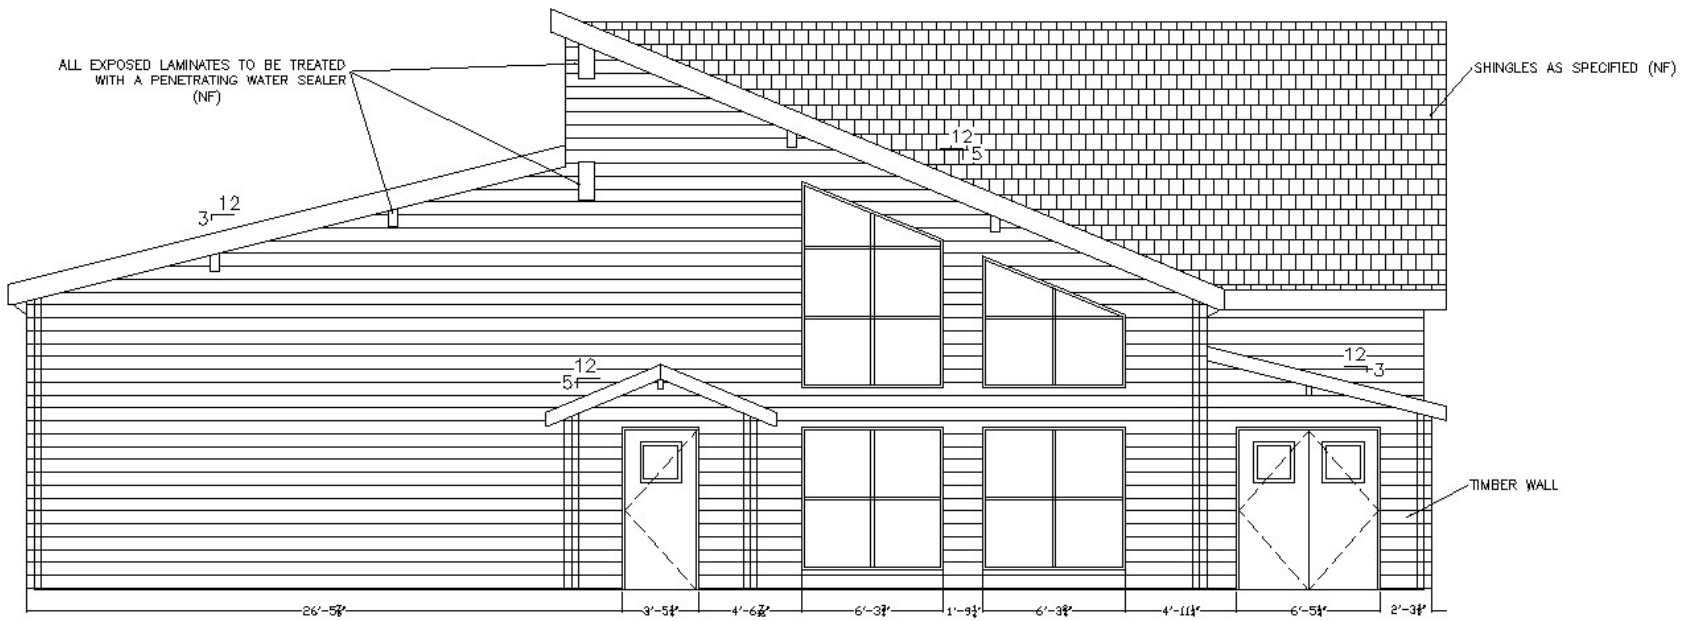

LEFT ELEVATION
SCALE: 1/4" = 1'-0"