

DESIGN

Bridge designs are based on live load, 85 PSF, dead load, 12 PSF, deflection limitation L/300 for live load.
Concentrated loads as requested, please specify.

MANUFACTURING

All glued laminated timbers shall be manufactured in conformance with the requirements of the American Institute of Timber Construction Standards and Standard Specifications for Glued Laminated Timber, AITC-117.

LUMBER

Southern Yellow Pine shall be kiln-dried and shall be in conformance with standard specification for structural glued laminated timber, AITC117. Lumber combination shall be determined by the design requirements for each component and designated on the fabricator's shop drawings.

CONNECTION HARDWARE

The manufacturer shall furnish connection steel and hardware for joining glued laminated timber members to each other and to their supports exclusive of anchorage, embedded in masonry or concrete setting plates and items field-welded to structural steel metal. Steel connections are primed and painted with a 2 part epoxy/polyurethane paint, (galvanizing alternative).

APPEARANCE GRADE

Appearance grade of glued laminated members shall be AITC Architectural.


PRESERVATIVE TREATMENT

All glued laminated members shown on the drawing as requiring preservative treatment shall be 0.3 pcf retention level per AITC 109 "Standard for Preservative Treatment of Structural Glued Laminated Timber" and in accordance with AWPA C-28 of the American Wood Preservative Association.


QUALITY CONTROL

Structural glued laminated timbers shall be in conformance with American National Standard ANSI/AITC 190.1, latest edition and American Institute of Timber Construction Inspections Manual AITC-200.

Bridge will arrive fully assembled on flat-bed truck ready to have crane life off and set in place, unless otherwise noted on your plans.

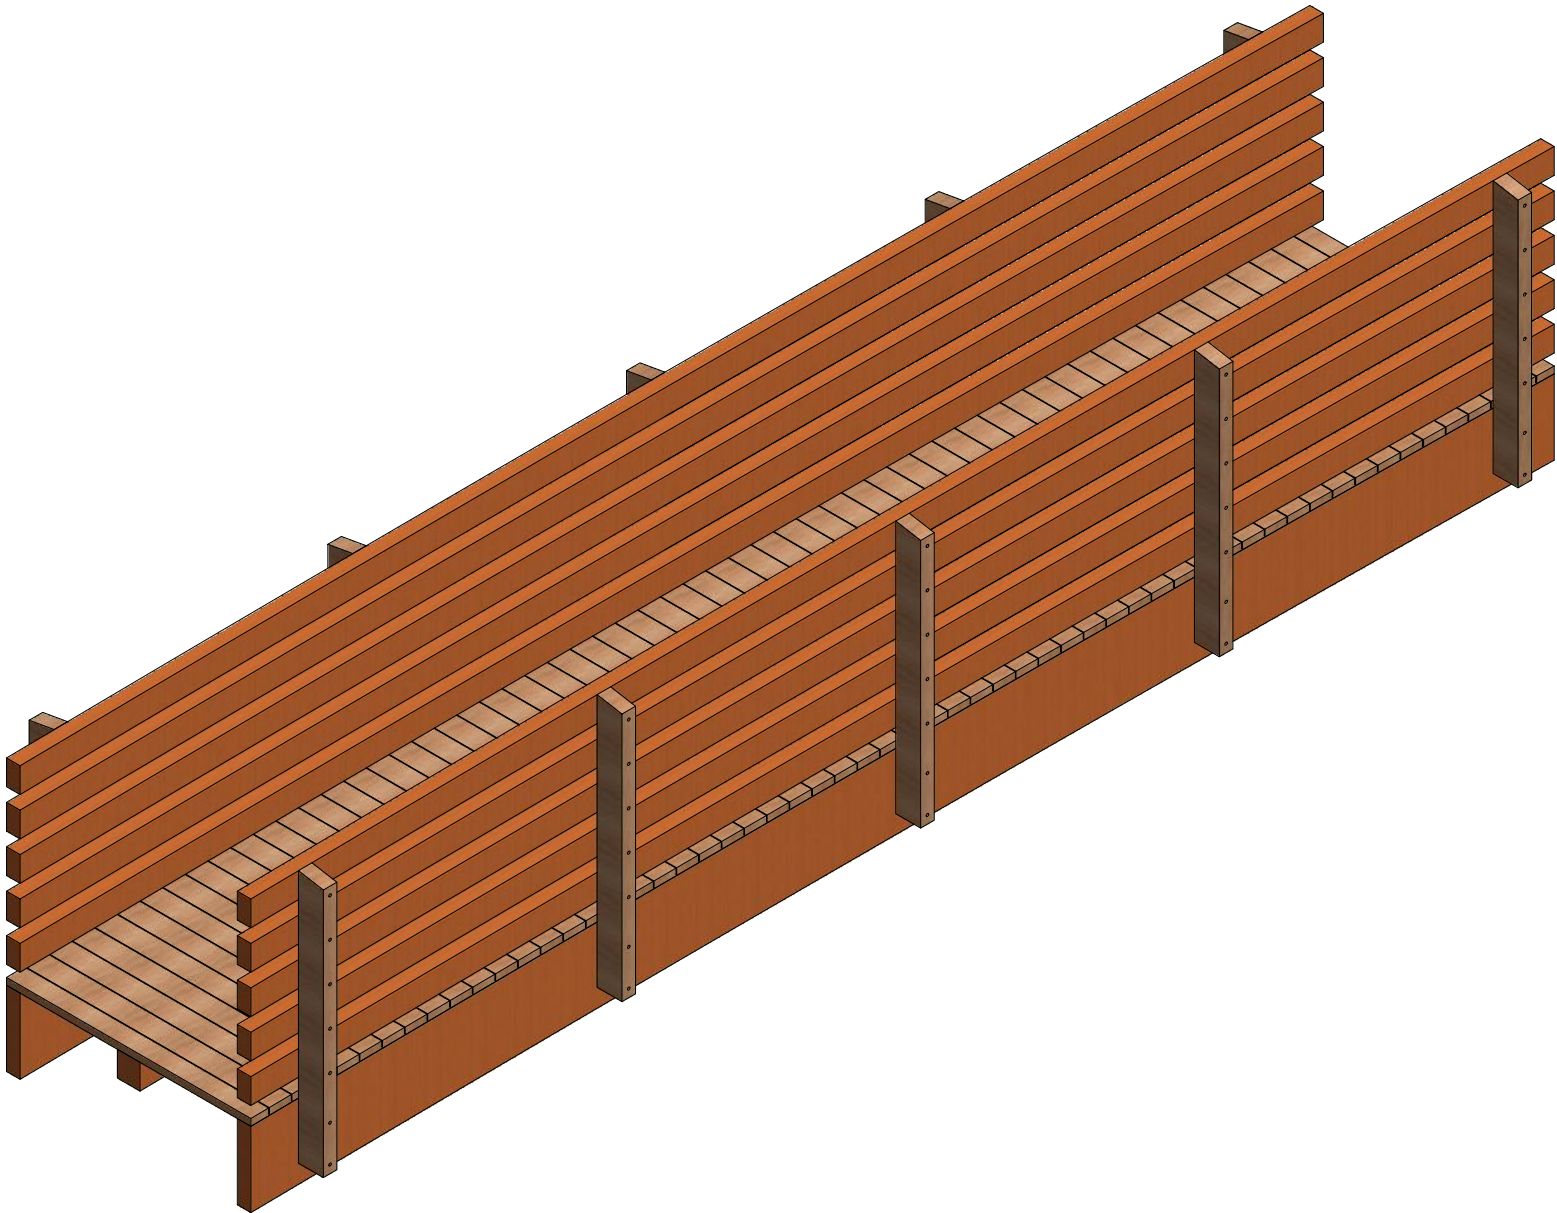

PRELIMINARY LAYOUT
NOT FOR CONSTRUCTION

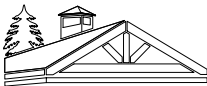

CFP





CEDAR FOREST PRODUCTS WWW.CEDARFORESTPRODUCTS.COM

P.O. BOX 145

WEST OLIVE, MI 49460

800-552-9495


DESCRIPTION:	MODEL #:	DATE:	JES DESIGN #:	REV:
4x24 Pedestrian Bridge	BRD424	2/14/2019	BRD-STND	0

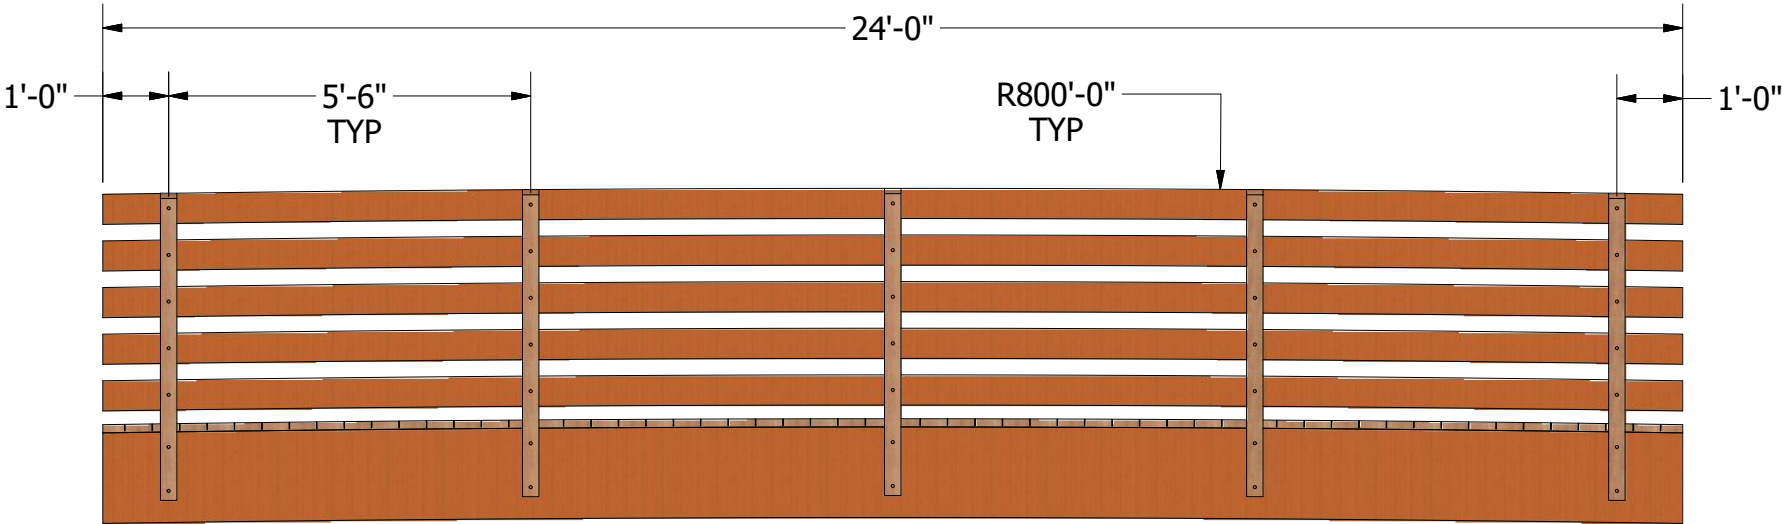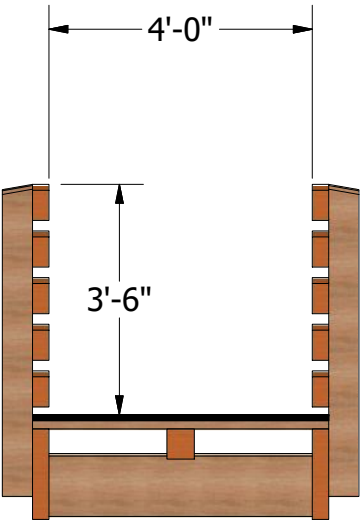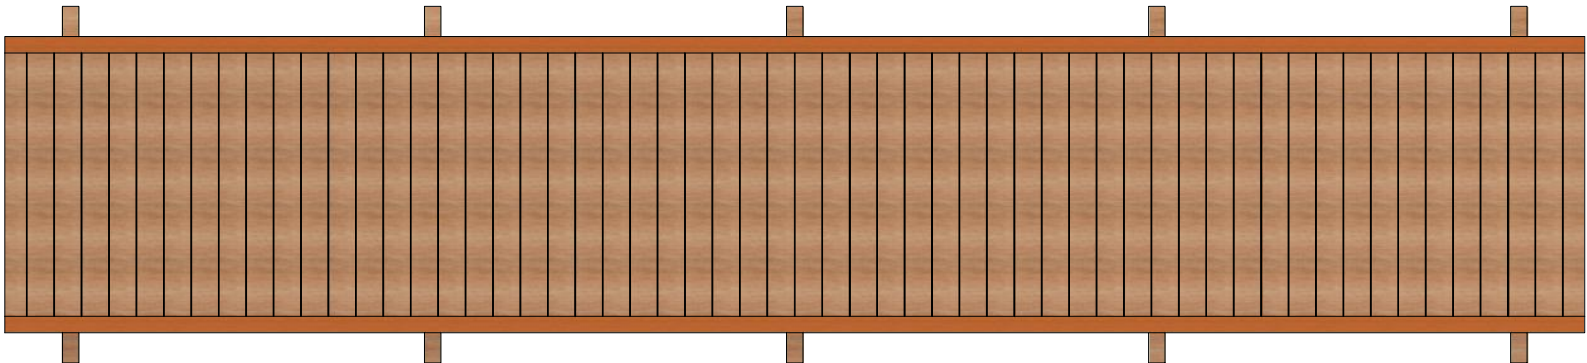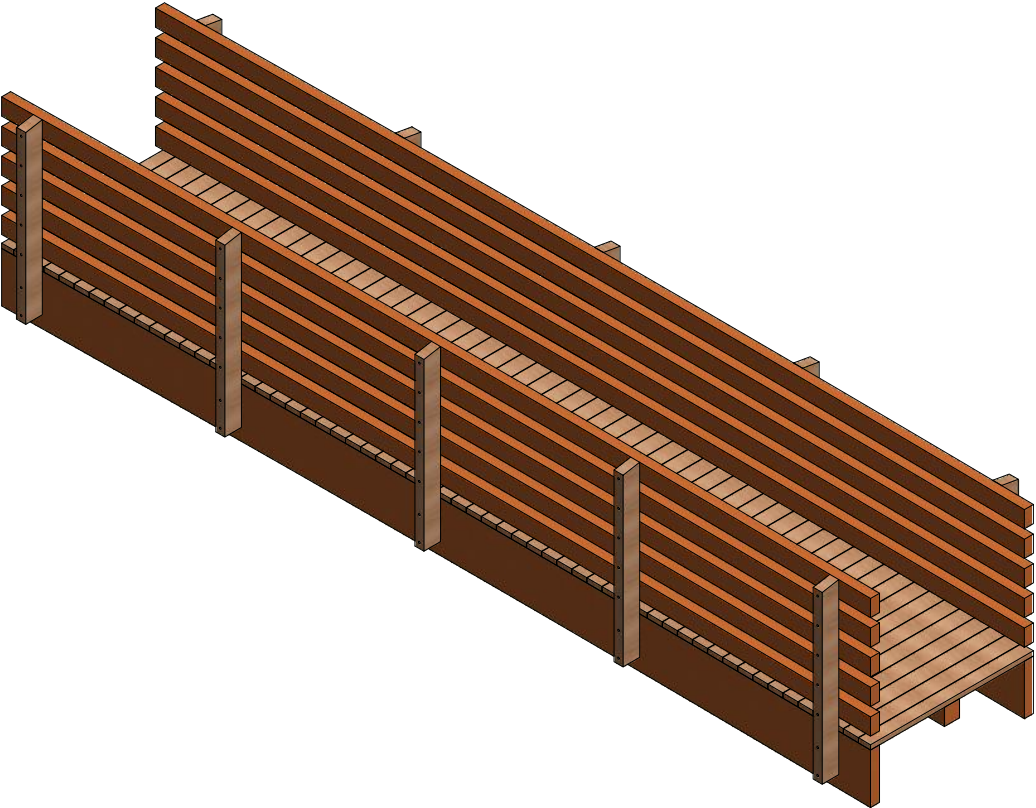

P.O. BOX 145
WEST OLIVE, MI 49460
800-552-9495
WWW.CEDARFORESTPRODUCTS.COM

PRELIMINARY LAYOUT
NOT FOR CONSTRUCTION


DESCRIPTION: 4x24 Pedestrian Bridge	MODEL #: BRD424	DATE: 2/14/2019	JES DESIGN #: BRD-STND	REV: 0
----------------------------------------	--------------------	--------------------	---------------------------	-----------

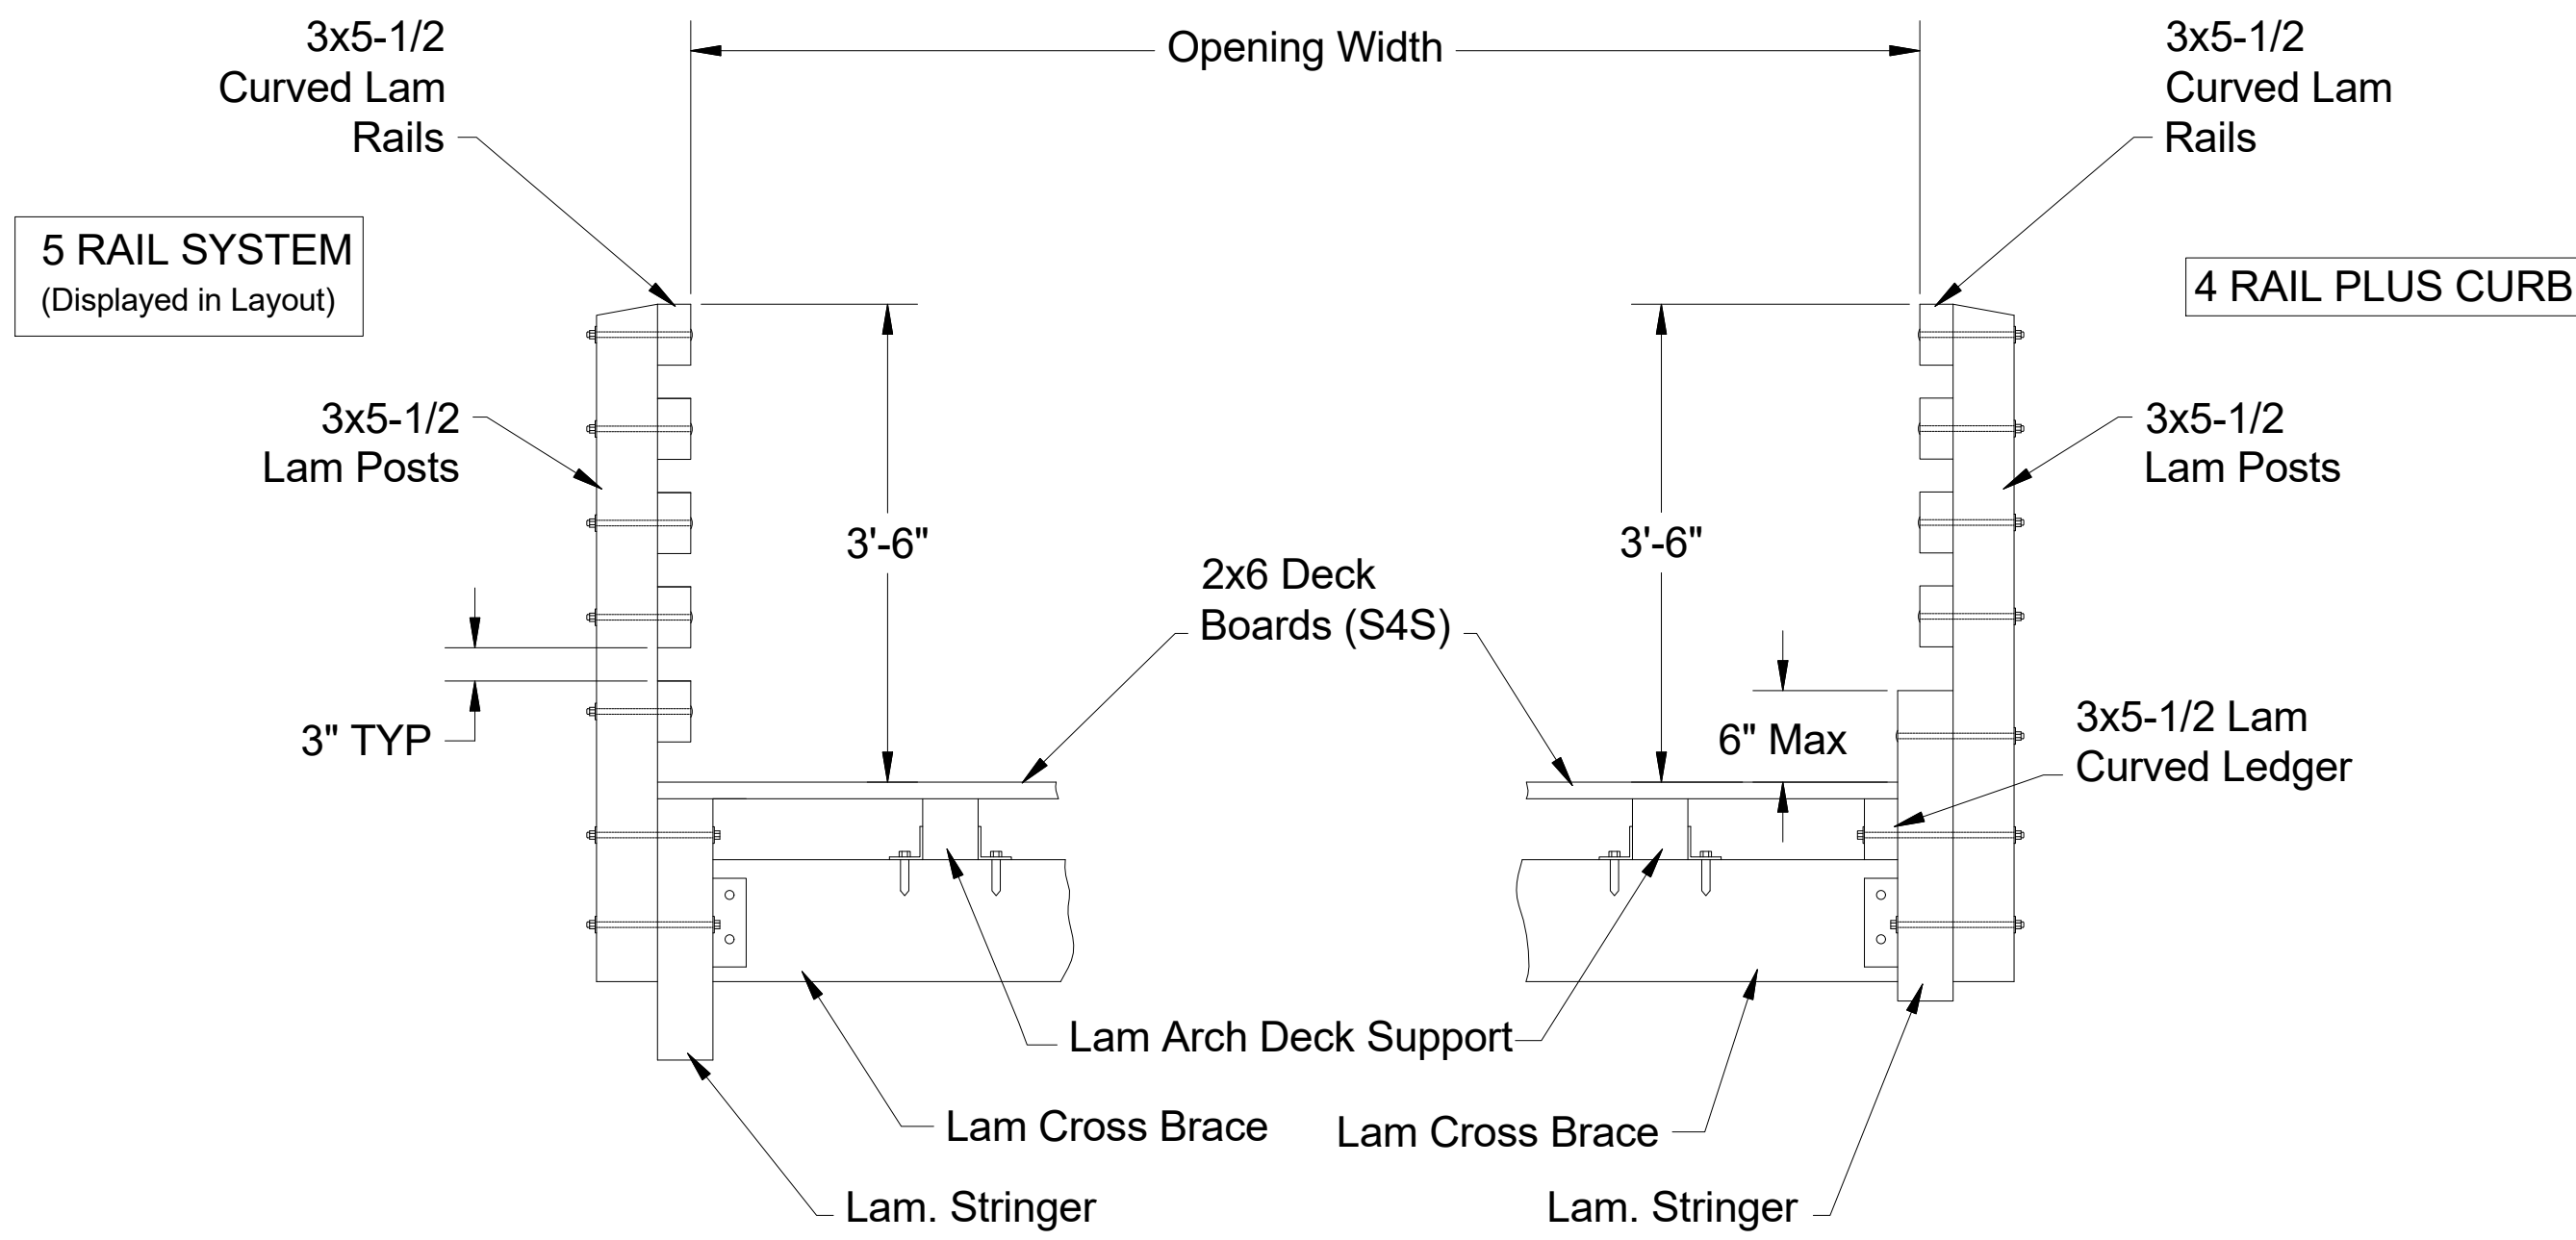

BRIDGE SECTION VIEW

PRELIMINARY LAYOUT
NOT FOR CONSTRUCTION

DESCRIPTION:	MODEL #:	DATE:	JES DESIGN #:	REV:
4x24 Pedestrian Bridge	BRD424	2/14/2019	BRD-STND	0

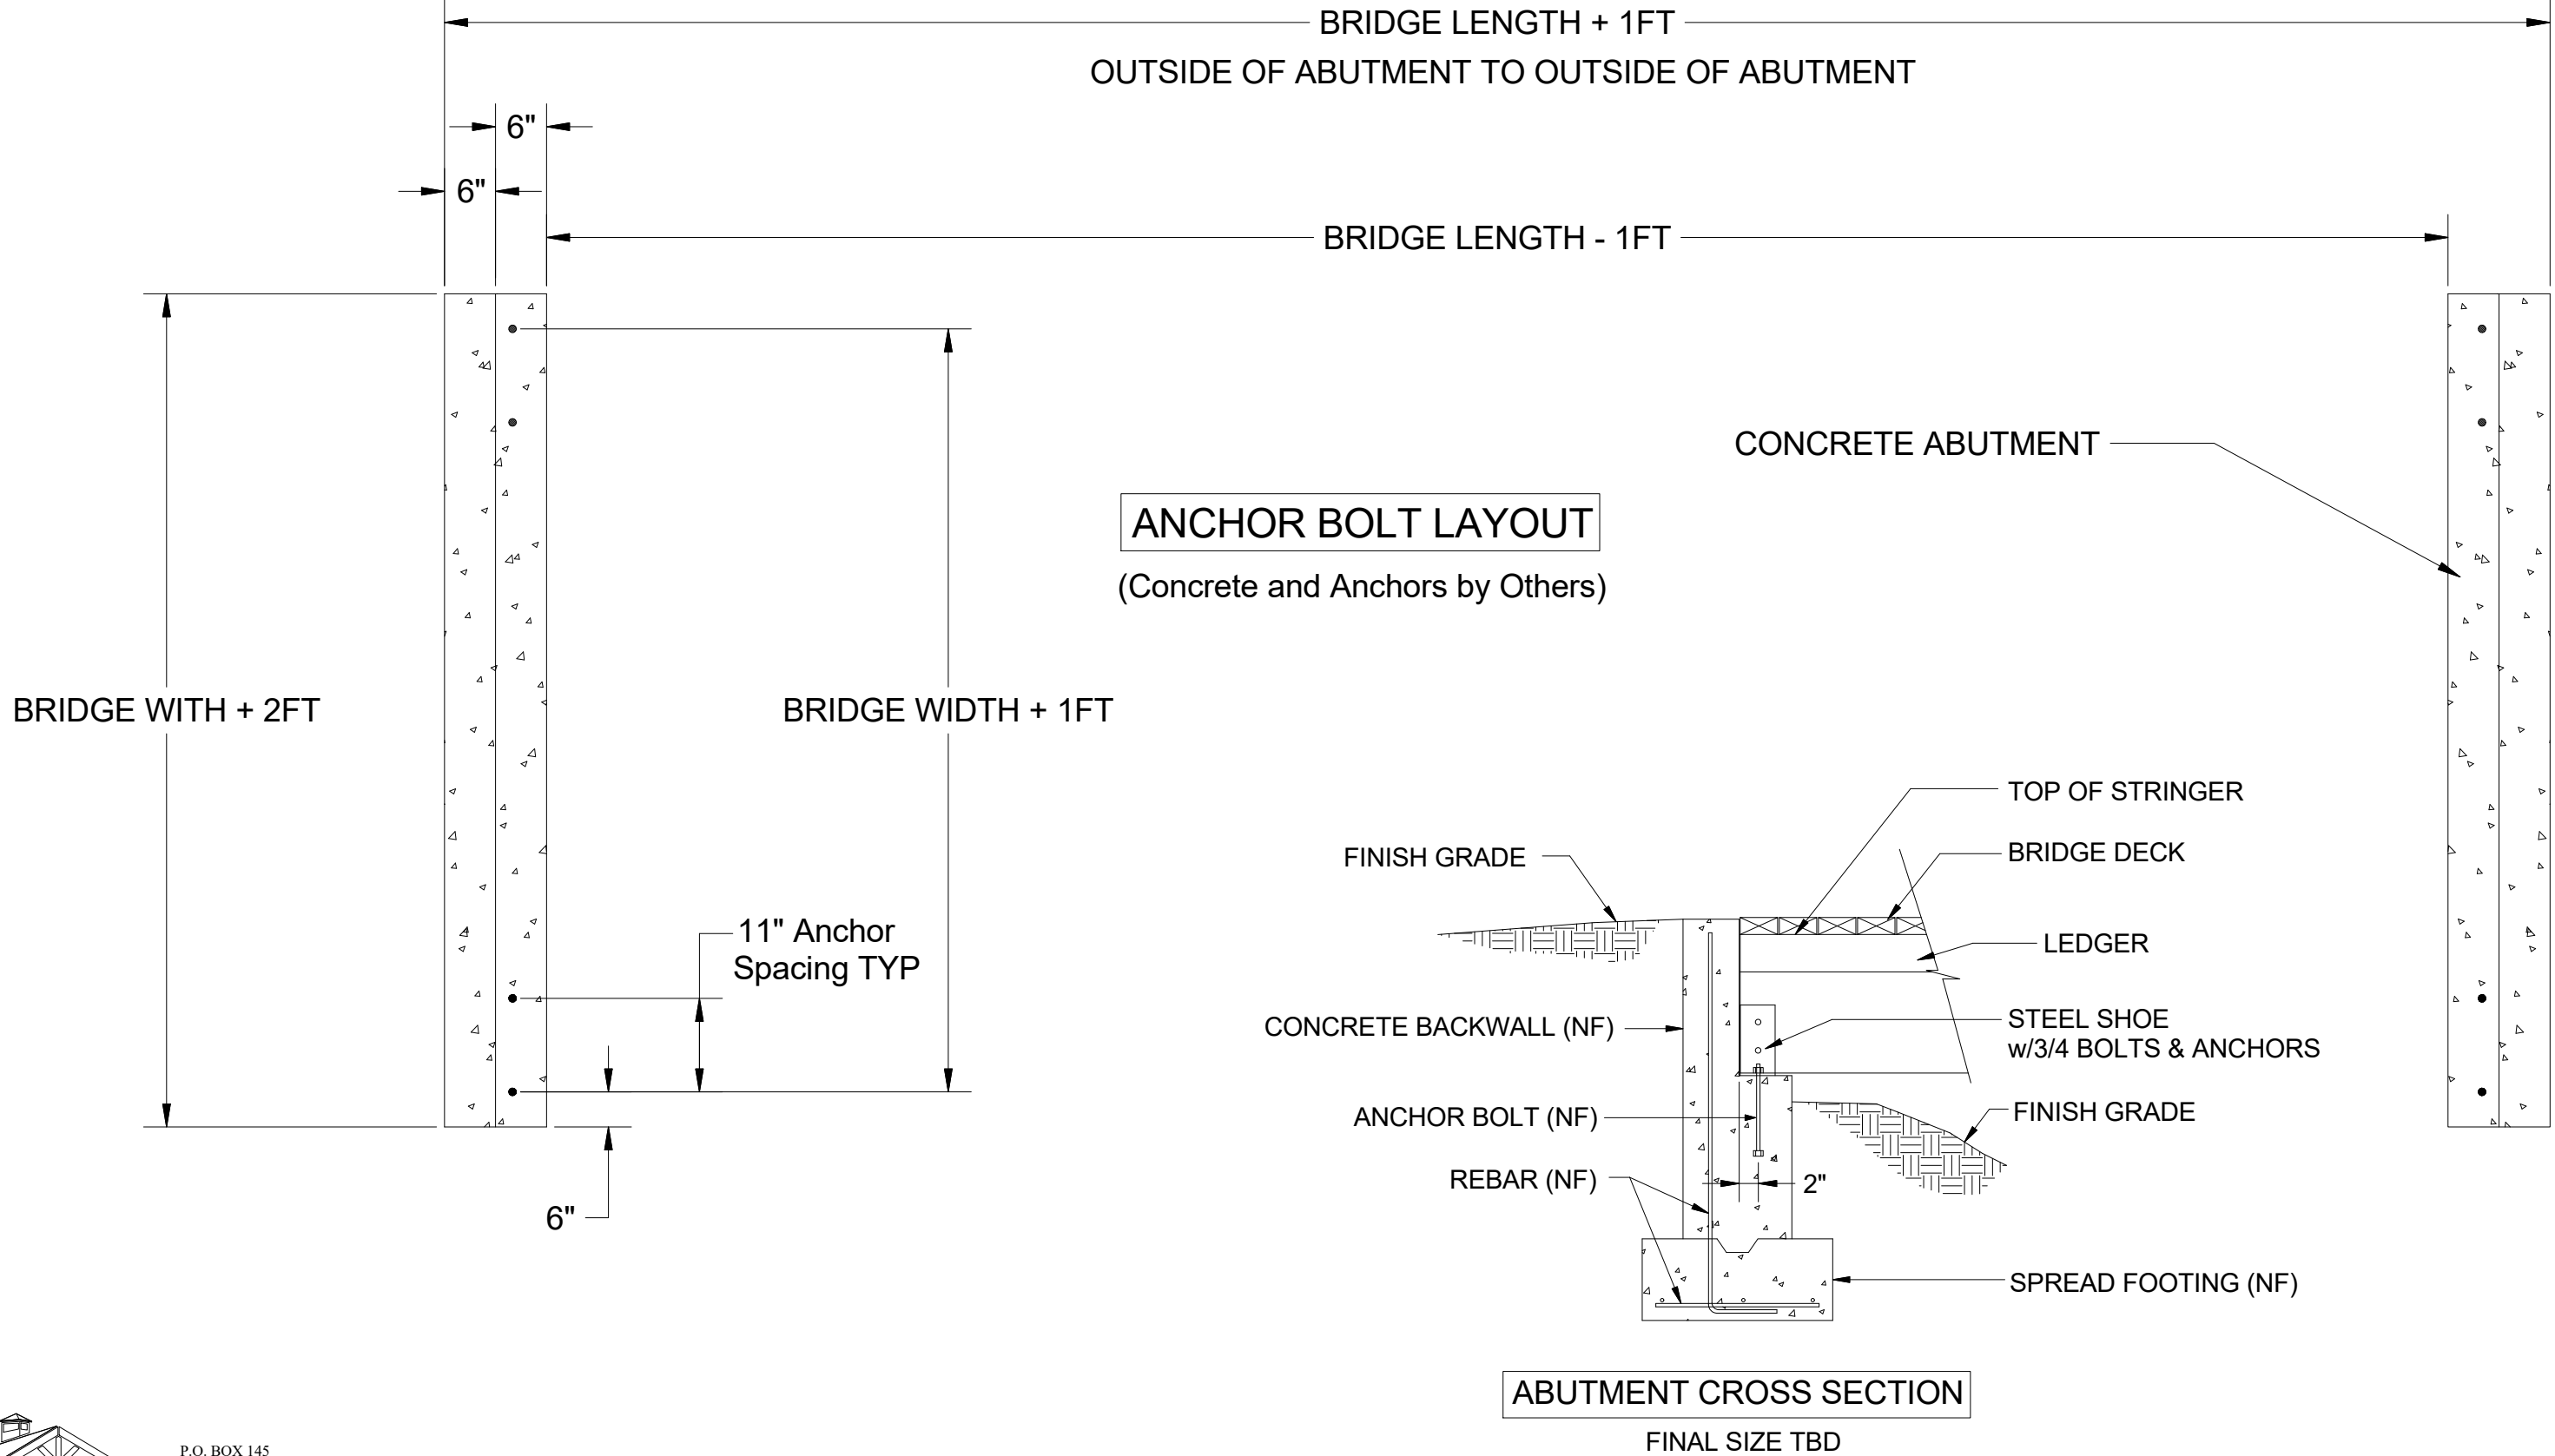

DESCRIPTION:	MODEL #:	DATE:	JES DESIGN #:	REV:
4x24 Pedestrian Bridge	BRD424	2/14/2019	BRD-STND	0